



END/ELEVATION VIEW

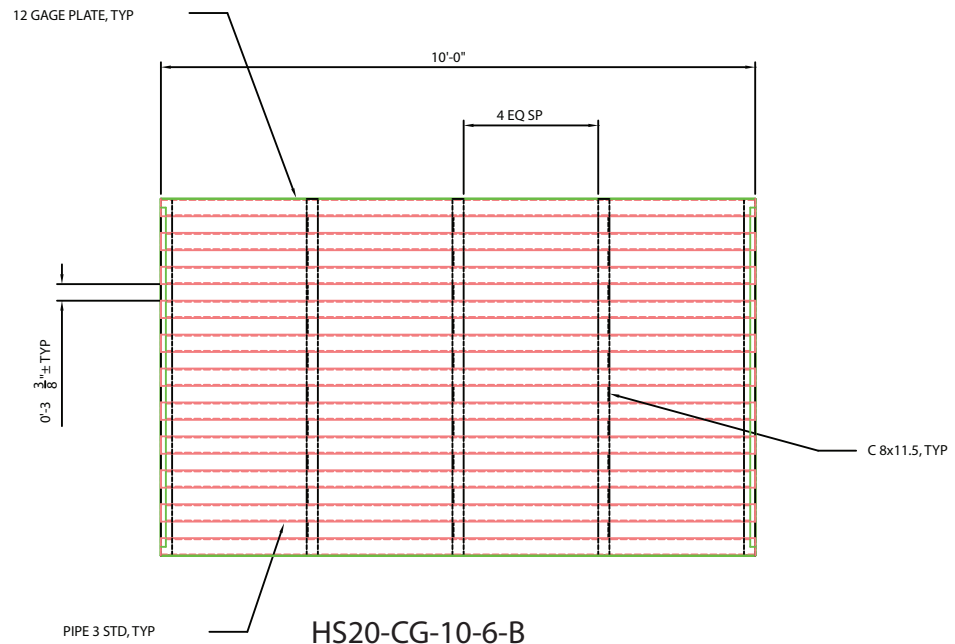

**HS20-CG-10-6-B**  
**PLAN -6'x10' W/ SKIRT**  
 SCALE: 1/2" = 1'-0"

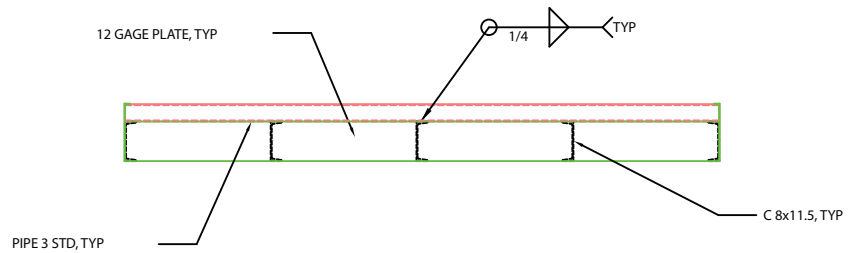

SIDE/ELEVATION VIEW

**NOTES:**

1. LOAD CAPACITY : HS20-44 (16,000 LB WHEEL)
2. ALL PLATE AND CHANNEL : A-36 (FY=36 KSI)
3. ALL PIPE : A-53 TYPE E, GRADE B (FY=35 KSI)
4. WELDING ELECTRODE E70XX

DESIGNED BY: JMM  
 CHECKED BY: JMM  
 DATE PLOTTED: 11/12/01  
 REVISIONS:  
 ORDER FOR REVIEW:  
 (720) 238-2190  
**BARN WORLD**  
 11757 W. Ken Caryl Ave., F129  
 Littleton Colorado 80127 USA

**CATTLE GUARD ASSEMBLY**  
 FOR BARNWORLD.COM  
 COLORADO  
 (303) 952-9830  
 SHEET NO.  
**S-1**  
 ISSUE DATE: 11-12-01  
 PROJECT NO: 2001-10